




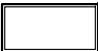






EXISTING FLOOR PLAN

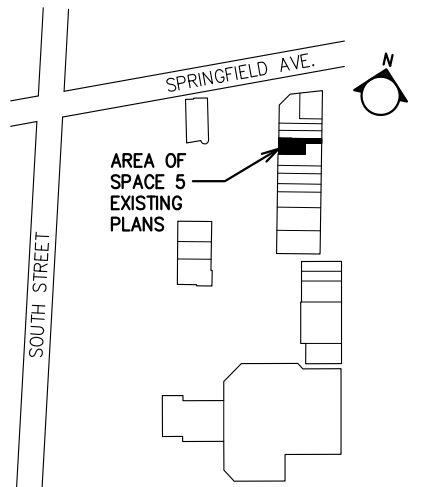


KEY SHOPPING CENTER PLAN
NOT TO SCALE



 
<p>URSTADT BIDDLE PROPERTIES INC. VILLAGE SHOPPING CENTER NEW PROVIDENCE, NJ SPACE 5</p>	<p>LONGO ARCHITECTS & ASSOCIATES LLC 0600354910</p> <p>WILLIAM R. RYAN JR., AIA VINCENT F. WOLK, AIA</p> <p>N.J. LIC. # AI-09943 N.J. LIC. # AI-11675</p> <p>36 SOUTH STREET NEW PROVIDENCE, N.J. 07974 TELEPHONE (908) 464-9300 FAX (908) 464-3123</p>	<p>LEASING EXISTING FLOOR PLAN SPACE 5</p>	<p>DRAWN BY ADC</p>	<p>CHECKED BY WRR</p>	<p>EX-1</p>
			<p>PROJECT NUMBER 1313</p>	<p>DATE 07/02/13</p>	

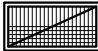CEILING LEGEND

 -  EXISTING EMERGENCY LIGHTING
-  CEILING HVAC 4-WAY DIFFUSER
-  2'x4' RECESSED FLUORESCENT LIGHT FIXTURE
-  EXISTING EXIT LIGHT
-  EXHAUST FAN
-  CEILING HVAC RETURN GRILLE
-  MOTION DETECTOR
-  SECURITY CAMERA
-  ELECTRICAL LEAD

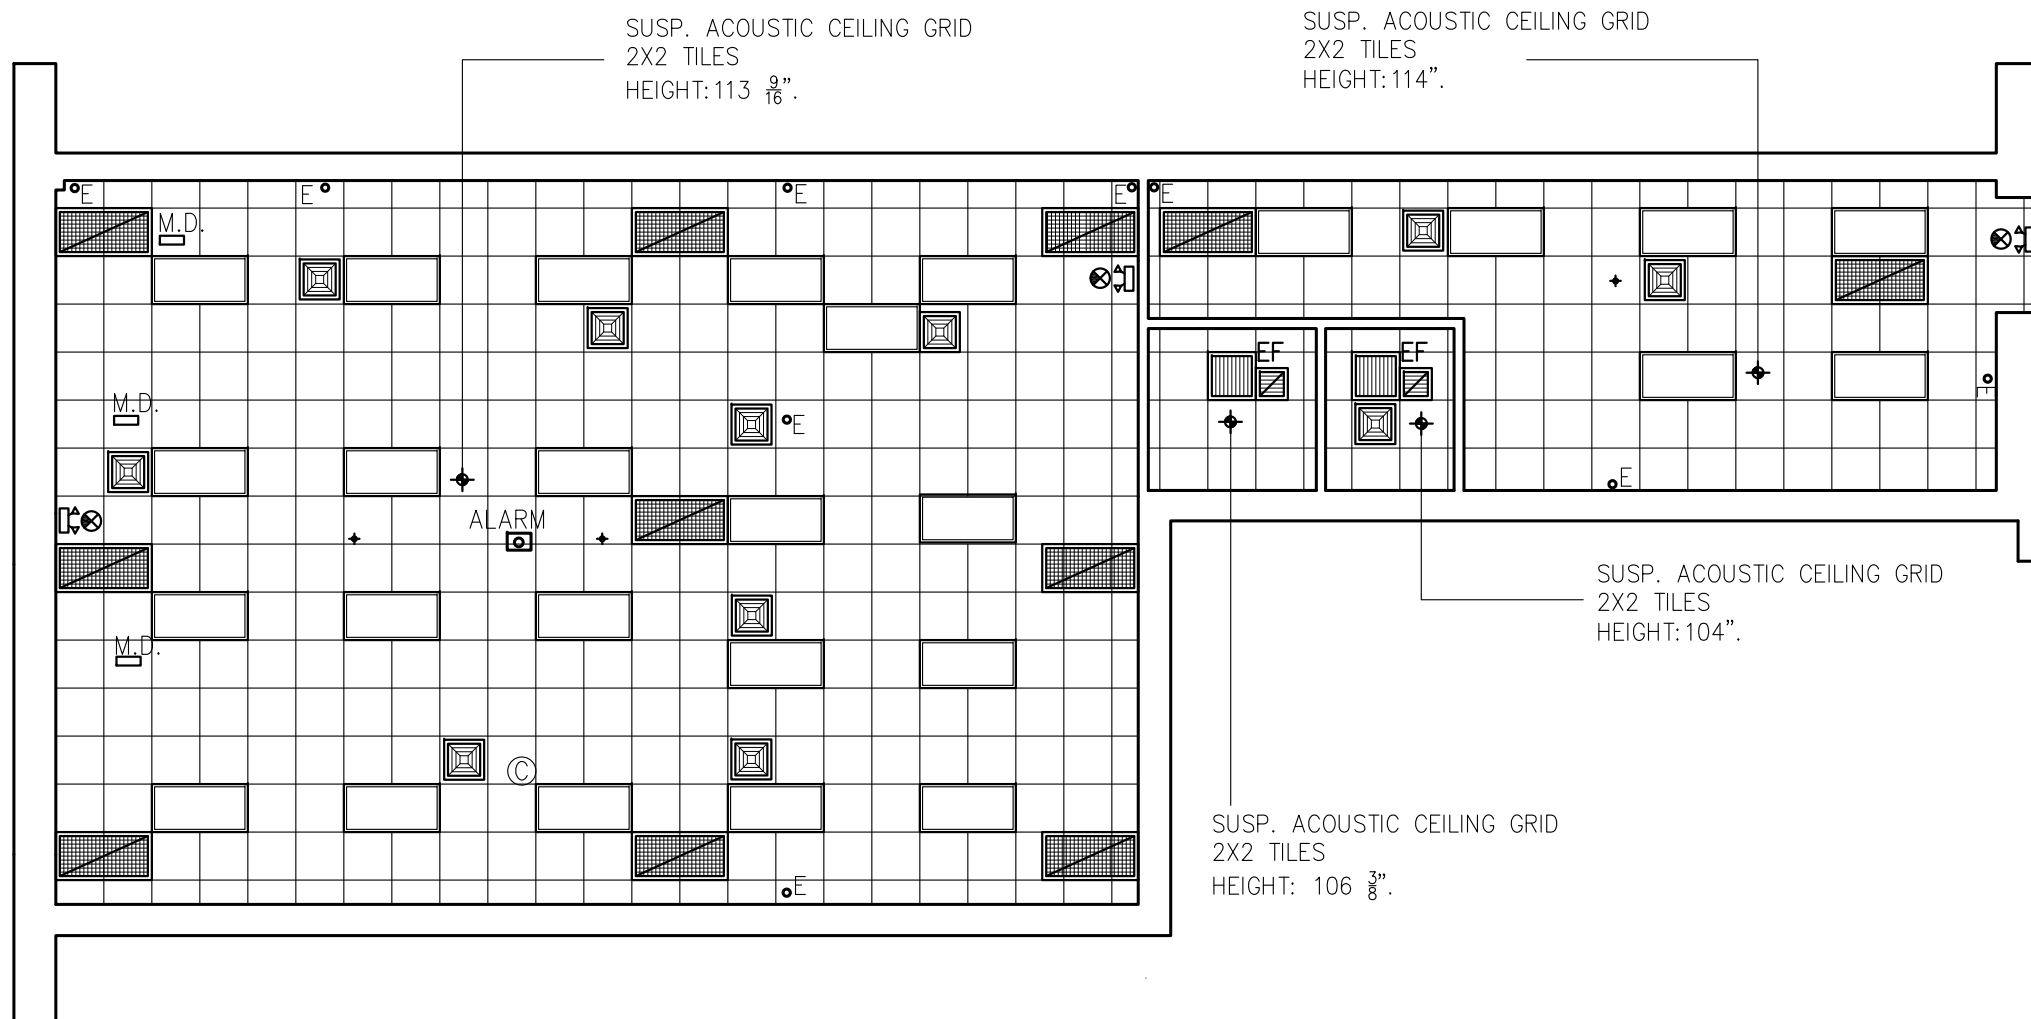

EXISTING REFLECTED CEILING PLAN

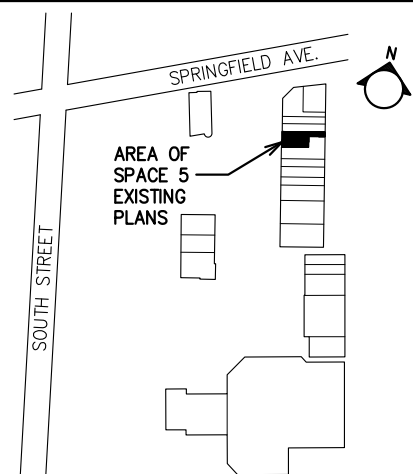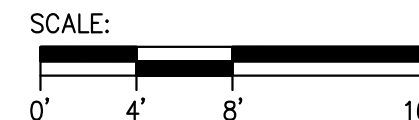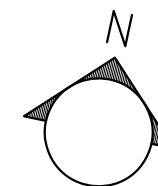

KEY SHOPPING CENTER PLAN

NOT TO SCALE

URSTADT BIDDLE PROPERTIES INC.
VILLAGE SHOPPING CENTER
NEW PROVIDENCE, NJ
SPACE 5

LONGO ARCHITECTS & ASSOCIATES LLC
0600354910
WILLIAM R. RYAN JR., AIA
VINCENT F. WOLK, AIA
N.J. LIC. # AI-09943
N.J. LIC. # AI-11675
36 SOUTH STREET
NEW PROVIDENCE, N.J. 07974
TELEPHONE (908) 464-9300
FAX (908) 464-3123

LEASING
EXISTING
REFLECTED CEILING PLAN
SPACE 5

DRAWN BY
ADC

PROJECT NUMBER
1313

CHECKED BY
WRR

DATE
07/02/13

EX-2